
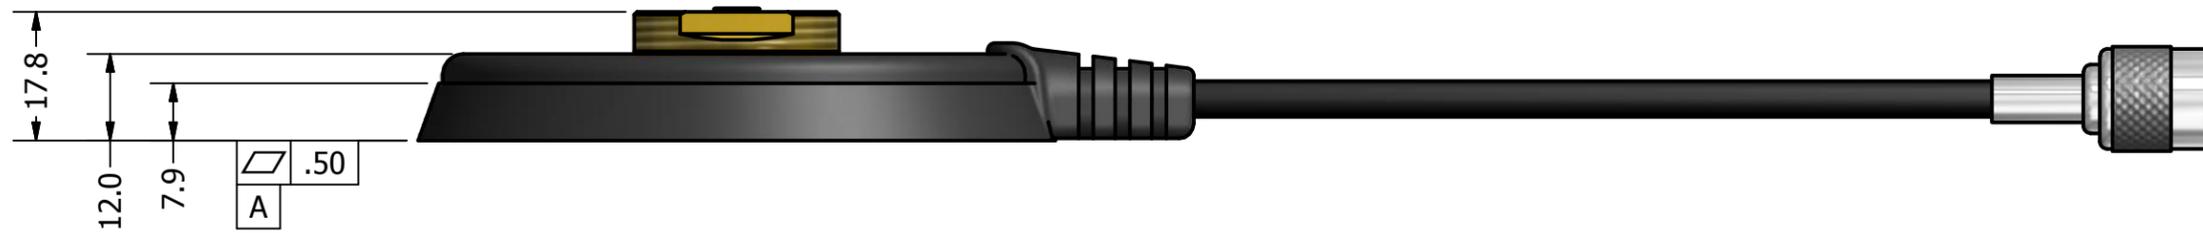


NOTES: UNLESS OTHERWISE SPECIFIED

1. INTERPRET DRAWING PER ANSI/ASME Y14.5
2. MATERIAL: SEE COMPONENT PRINTS
3. FINISH: PARTS SHALL BE CLEAN AND FREE OF FOREIGN MATTER.
4. ALL MATERIALS SHALL BE ROHS COMPLIANT.
5. PARTS SHALL BE PACKAGED TO PREVENT DAMAGE IN SHIPMENT AND HANDLING.
6. AN [X] DIM IDENTIFIES A KEY CHARACTERISTIC AND MAY REQUIRE Cpk STUDY AS OUTLINED IN PCTEL CQR. A COMPLETE 1ST ARTICLE LAYOUT SHALL BE SUBMITTED WITH INITIAL ORDER. A (REF) DIMENSION IS FOR INFORMATION PURPOSES ONLY AND NO TOLERANCE IS IMPLIED.
7. SUPPLIER SHALL REVIEW AND COMPLETE AND SIGN SUPPLIER INPUT/ PRINT ACCEPTANCE BLOCK.

REVISION HISTORY			
REV	DESCRIPTION	DATE	APPROVED
A1	INITIAL RELEASE [C14794]	27AUG14	FXG
B	ADD CONNECTOR ACN-2606 TO BOM [C21264-JFM]	7APR17	JFM

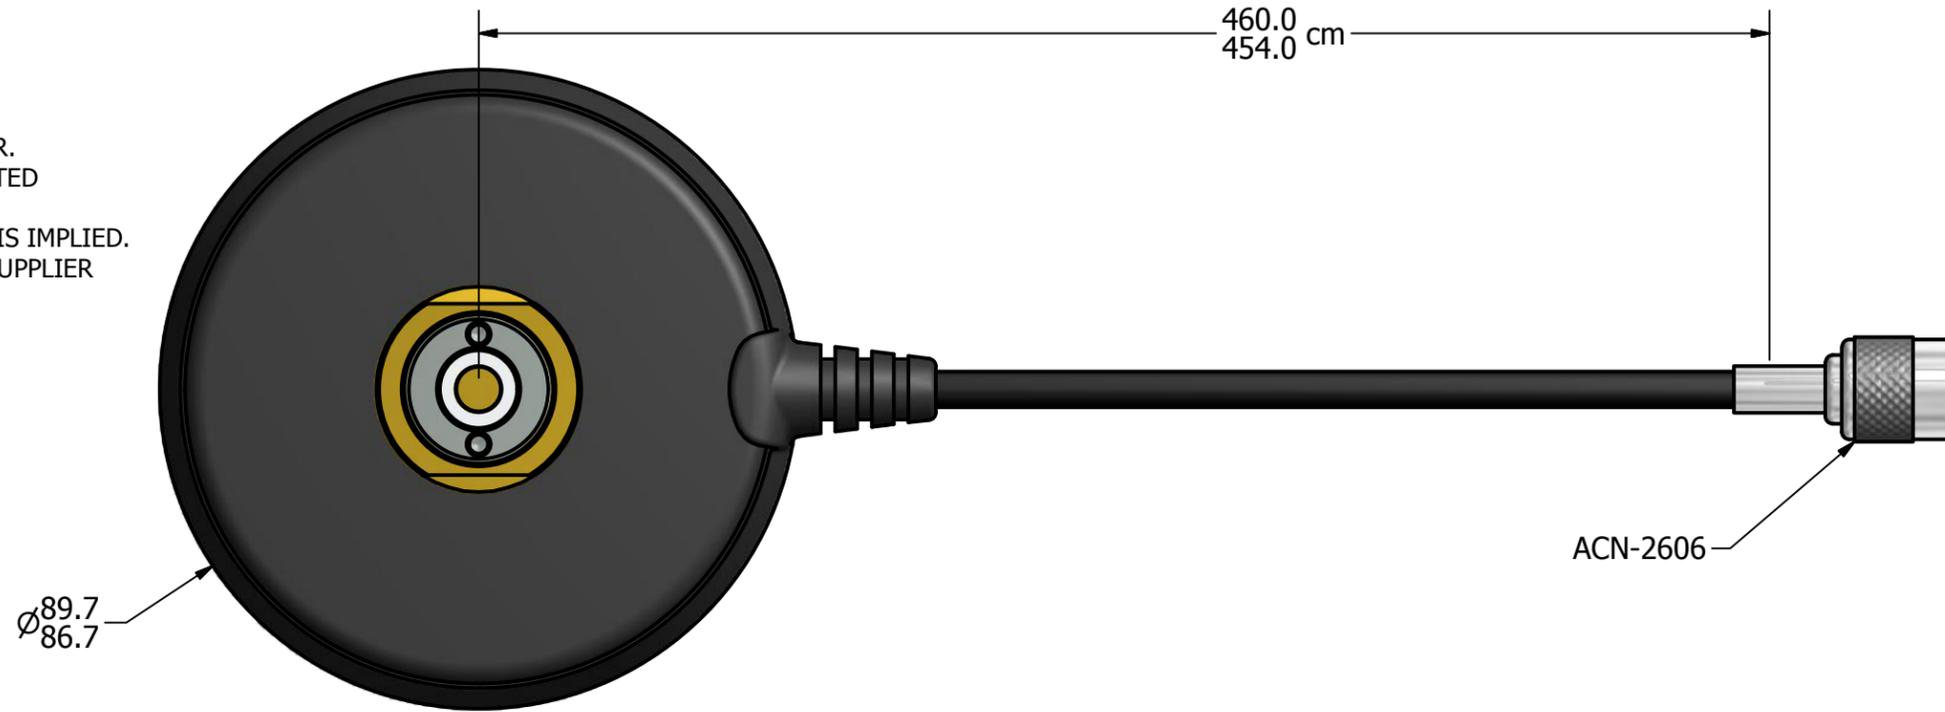

<p>SUPPLIER PRINT ACCEPTANCE:</p> <p><input type="checkbox"/> Accept drawing/specification: No changes needed:</p> <p><input type="checkbox"/> This part is RoHS compliant</p> <p><input type="checkbox"/> This part is REACH compliant</p> <p><input type="checkbox"/> Accept drawing/specification. Notes/Mark-ups added</p> <p><input type="checkbox"/> Cannot accept drawing/spec. Notes/Mark-ups added</p> <p>Supplier Projected Outgoing Quality:</p> <p>SIGMA LEVEL : _____ or PPM: _____</p> <p>Signature _____ Date: _____</p>	<p>UNLESS OTHERWISE SPECIFIED DIMENSIONS ARE IN MILLIMETERS</p> <p>FOR TOLERANCES NOT SPECIFIED USE: [X mm ± 3 mm] [X.X mm ± .3 mm] [X.XX mm ± .13 mm] ANGULAR ± 1°</p>	<p>DRAWN DATE FXG 5/20/2013</p> <p>CHECKED DATE</p>	<p><b>PCTEL</b></p> <p>PCTEL, INC. 471 BRIGHTON DRIVE BLOOMINGDALE, IL 60108 PH. 630-372-6800 FAX. 630-372-8077</p>	
	<p>THIRD ANGLE PROJECTION</p>	<p>MATERIAL: SEE NOTE 2</p> <p>FINISH: SEE NOTE 3</p>		
	<p><b>PCTEL PROPRIETARY DATA</b></p> <p>THE INFORMATION AND/OR DRAWINGS CONTAINED IN THIS DOCUMENT IS CONFIDENTIAL AND PROPRIETARY TO PCTEL, INC. AND MAY NOT BE USED, REPRODUCED, IN WHOLE OR IN PART, OR MODIFIED IN ANY WAY WITHOUT THE EXPRESS WRITTEN PERMISSION OF AN AUTHORIZED REPRESENTATIVE OF PCTEL, INC.</p>			<p>DESCRIPTION MOUNT, HDNMO, NEO-MAG, BLACK, 15 FT 0 IN PRO-FLEX PLUS 195, BUTT CUT</p>
	<p>DRAWING NO. PCTMAG-HD-NT</p>			<p>SIZE B SCALE 1:1 SHEET 1 OF 1</p>

4

3



2

1

NOTES: UNLESS OTHERWISE SPECIFIED

- 1. DIMENSIONS IN PARENTHESIS ARE FOR REFERENCE ONLY AND NO TOLERANCE IS IMPLIED.
- 2. PACK MAGNET MOUNT IN BUBBLE BAG AND THEN WHOLE PRODUCT INTO POLYBAG. PRINT PACKAGE LABEL AS SHOWN BELOW.

REVISION HISTORY			
REV	DESCRIPTION	DATE	APPROVED
D	REVISE BOM TO USE SUBASSY 01-0394-01 [C19082-JFM]	04APR16	JFM
D1	CORRECTED LENGTH AND DESCRIPTION, ADDED LABELS AND PACKAGING NOTE	23MAY16	IP
D2	DATE CODE, DC WAS WORK ORDER NUMBER OR WO	06JUN16	IP
D3	PFP195-NF WAS PFP195	03OCT16	IP

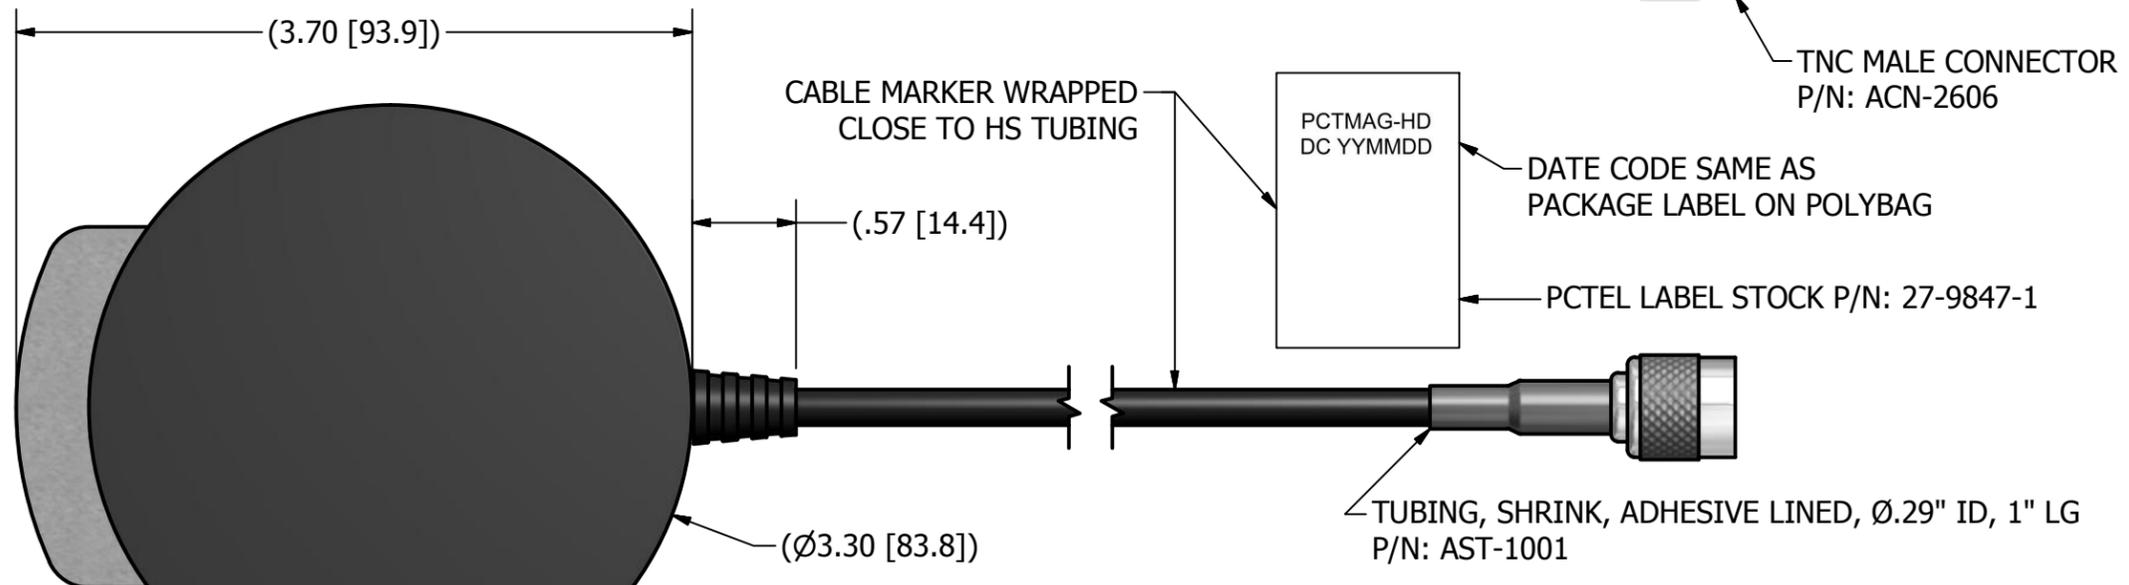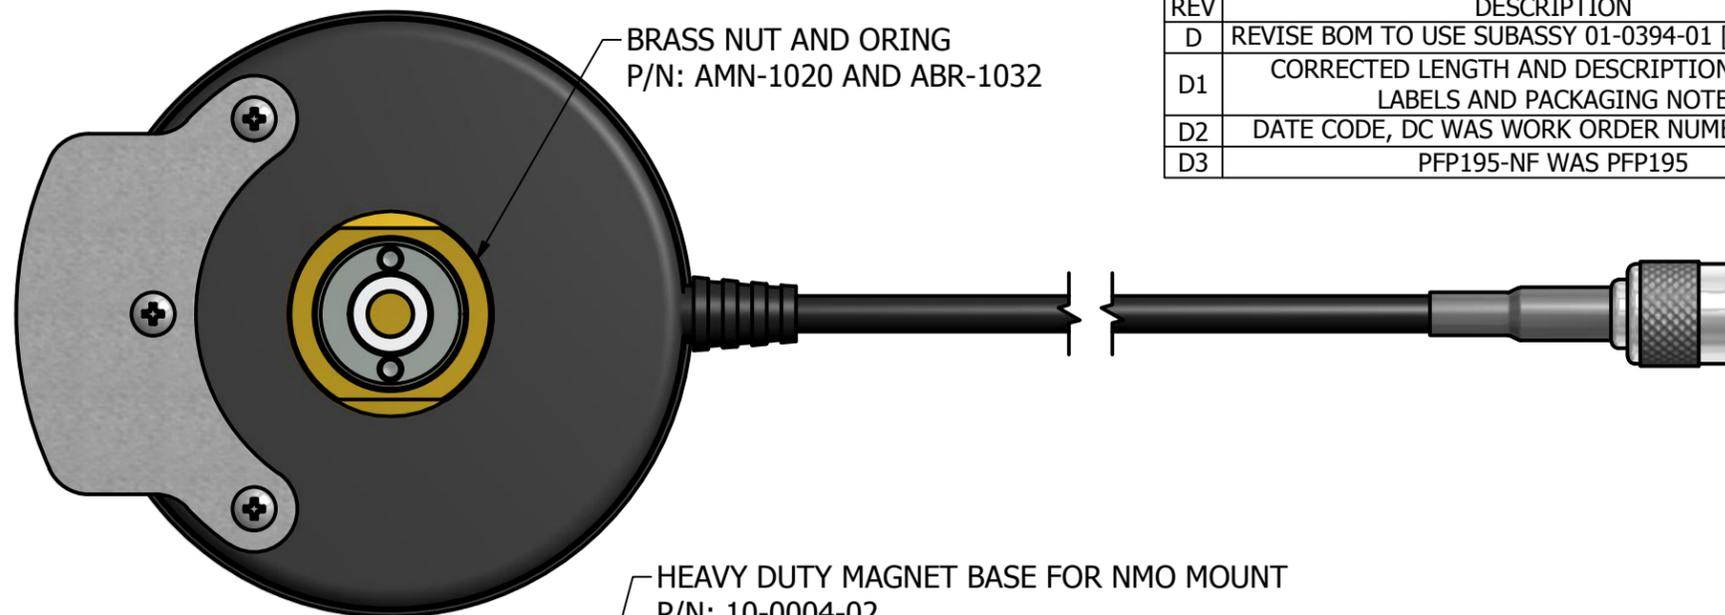

PACKAGE LABEL PRINTED ON POLYBAG

(4.00 [101.6])

	Date Code YYMMDD
<b>PCTMAG-HD</b>	
MOUNT, MAGNETIC MOBILE, HEAVY DUTY, BLACK, TNC MALE, 12 FEET PFP195 CABLE, PULL TAB	

DATE CODE FORMAT: YYMMDD  
 YY: 2 DIGIT YEAR (EX. 16)  
 MM: 2 DIGIT MONTH OF YEAR  
 DD: 2 DIGIT DAY OF MONTH

(2.00 [50.8])

UNLESS OTHERWISE SPECIFIED DUAL DIMENSIONING XX.Xin [XX.Xmm]	DRAWN IP	DATE 1/7/2014
FOR TOLERANCES NOT SPECIFIED USE: X.X in ± .1 in, X.XX in ± .01 in, X.XXX in ± .005 in [X mm ± 3 mm], [X.X mm ± .3 mm], [X.XX mm ± .13 mm] ANGULAR ± 1°, FRACTIONAL ± 1/64	CHECKED	DATE
THIRD ANGLE PROJECTION 	MATERIAL: SEE COMP. PRINTS	
	FINISH: SEE COMP. PRINTS	
PCTEL PROPRIETARY DATA THE INFORMATION AND/OR DRAWINGS CONTAINED IN THIS DOCUMENT IS CONFIDENTIAL AND PROPRIETARY TO PCTEL, INC. AND MAY NOT BE USED, REPRODUCED, IN WHOLE OR IN PART, OR MODIFIED IN ANY WAY WITHOUT THE EXPRESS WRITTEN PERMISSION OF AN AUTHORIZED REPRESENTATIVE OF PCTEL, INC.		

	PCTEL, INC. 471 BRIGHTON DRIVE BLOOMINGDALE, IL 60108 PH. 630-372-6800 FAX. 630-372-8077
--	--

DESCRIPTION  
MOUNT, MAGNETIC MOBILE, HEAVY DUTY, BLACK, TNC MALE, 12 FT PFP195 CABLE, PULL TAB

DRAWING NO.  
ODD\_PCTMAG-HD

SIZE B	SCALE 1:1	SHEET 1 OF 1
-----------	--------------	-----------------

4

3

2

1

4

3

2

1

NOTES: UNLESS OTHERWISE SPECIFIED

1. INTERPRET DRAWING PER ANSI/ASME Y14.5
2. MATERIAL: SEE INDIVIDUAL COMPONENT PRINTS.
3. FINISH: SEE INDIVIDUAL COMPONENT PRINTS.
4. ALL MATERIALS SHALL BE ROHS COMPLIANT.
- 5.A (REF) DIMENSION IS FOR INFORMATION PURPOSES ONLY AND NO TOLERANCE IS IMPLIED.

REVISION HISTORY			
REV	DESCRIPTION	DATE	APPROVED
A1	EDITED CABLE NOTE (C16860)	06/11/15	ZV

BRASS BUSHING  
ALBALOY PLATING

SET SCREW LOCKS ON TO ANTENNA MAKING  
THE ASSEMBLY VANDAL PROOF

1 1/8-7 UNC-2A THREADS

5/8-24 JAM NUT

CABLE ASSEMBLY WITH  
FEMALE SMA CONNECTOR  
SHOWN FOR ILLUSTRATION PURPOSE  
ONLY. NOT SUPPLIED WITH THE MOUNT.

SUPPLIER PRINT ACCEPTANCE: <input type="checkbox"/> Accept drawing/specification: No changes needed: <input type="checkbox"/> This part is RoHS compliant <input type="checkbox"/> This part is REACH compliant <input type="checkbox"/> Accept drawing/specification. Notes/Mark-ups added <input type="checkbox"/> Cannot accept drawing/spec. Notes/Mark-ups added Supplier Projected Outgoing Quality: SIGMA LEVEL : _____ or PPM: _____ Signature _____ Date: _____	UNLESS OTHERWISE SPECIFIED DUAL DIMENSIONING XX.Xin [XX.Xmm]  FOR TOLERANCES NOT SPECIFIED USE: X.X in ± .1 in, X.XX in ± .01 in, X.XXX in ± .005 in [X mm ± 3 mm], [X.X mm ± .3 mm], [X.XX mm ± .13 mm] ANGULAR ± 1°, FRACTIONAL ± 1/64	DRAWN ZV DATE 12/9/2013 CHECKED _____ DATE _____	<div style="display: flex; align-items: center;"> <div> <p>PCTEL, INC. 471 BRIGHTON DRIVE BLOOMINGDALE, IL 60108 PH. 630-372-6800 FAX. 630-372-8077</p> </div> </div>
THIRD ANGLE PROJECTION 		MATERIAL: SEE NOTE 2 FINISH: SEE NOTE 3	DESCRIPTION VANDAL PROOF MOUNT, M TO NF
PCTEL PROPRIETARY DATA THE INFORMATION AND/OR DRAWINGS CONTAINED IN THIS DOCUMENT IS CONFIDENTIAL AND PROPRIETARY TO PCTEL, INC. AND MAY NOT BE USED, REPRODUCED, IN WHOLE OR IN PART, OR MODIFIED IN ANY WAY WITHOUT THE EXPRESS WRITTEN PERMISSION OF AN AUTHORIZED REPRESENTATIVE OF PCTEL, INC.		DRAWING NO. ODD-MMF-VP SIZE B SCALE 1:1 SHEET 1 OF 1	

4

3


2

1


NOTES: UNLESS OTHERWISE SPECIFIED


1. FREQUENCY RANGE: 800 MHz - 6.0 GHz
2. A (REF) DIMENSION IS FOR INFORMATION PURPOSES ONLY AND NO TOLERANCE IS IMPLIED.
3. PLEASE REFER MOTOROLA SPECS FOR DETAILS REGARDING PRODUCT LABEL.
4. AN [X] DIM IDENTIFIES A KEY CHARACTERISTIC AND MAY REQUIRE C<sub>pk</sub> STUDY AS OUTLINED IN PCTEL CQR (COMPONENT QUALIFICATION REQUIREMENTS) RECORD.

REVISION HISTORY			
REV	DESCRIPTION	DATE	APPROVED
D2	DRAWING RELEASED	06NOV14	IP

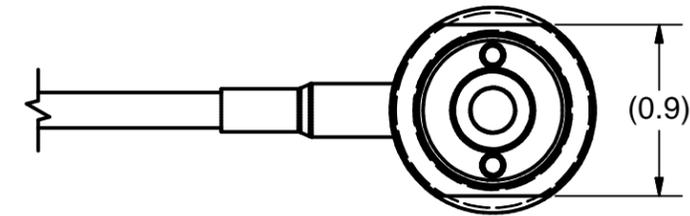

VIEW A-A

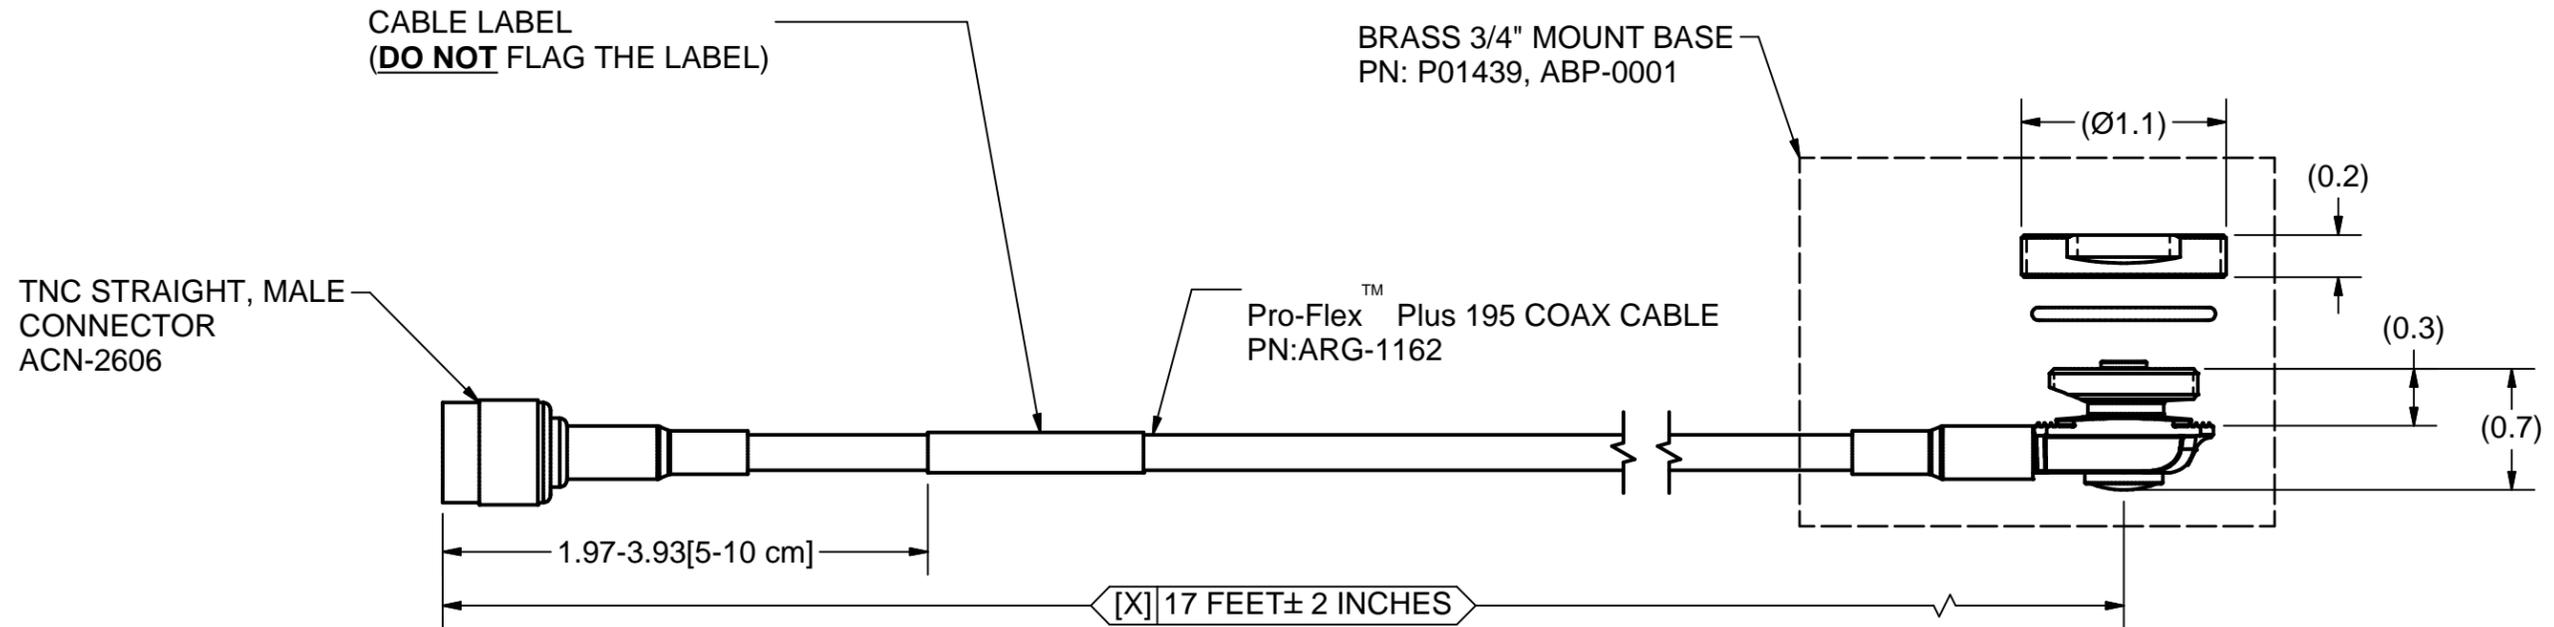

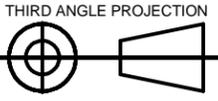UNLESS OTHERWISE SPECIFIED DIMENSIONS ARE IN INCHES FOR TOLERANCES NOT SPECIFIED USE: X.X in ± .1 in, X.XX in ± .01 in, X.XXX in ± .005 in ANGULAR ± 1°, FRACTIONAL ± 1/64	DRAWN IP	DATE 11/6/2014	 <p>PCTEL, INC. 471 BRIGHTON DRIVE BLOOMINGDALE, IL 60108 PH. 630-372-6800 FAX. 630-372-8077</p>
	CHECKED	DATE	
THIRD ANGLE PROJECTION 	MATERIAL: SEE COMP. PRINTS	FINISH: SEE COMP. PRINTS	DESCRIPTION PERMANENT MOBILE MOUNT LOW FREQ.
<b>PCTEL PROPRIETARY DATA</b> THE INFORMATION AND/OR DRAWINGS CONTAINED IN THIS DOCUMENT IS CONFIDENTIAL AND PROPRIETARY TO PCTEL, INC. AND MAY NOT BE USED, REPRODUCED, IN WHOLE OR IN PART, OR MODIFIED IN ANY WAY WITHOUT THE EXPRESS WRITTEN PERMISSION OF AN AUTHORIZED REPRESENTATIVE OF PCTEL, INC.			DRAWING NO. ODD_MLFML195C
SIZE B	SCALE 1:1	SHEET 1 OF 1	

4

3

2

1

NOTES: UNLESS OTHERWISE SPECIFIED

1. DIMENSIONS IN PARENTHESIS ARE FOR REFERENCE ONLY AND NO TOLERANCE IS IMPLIED.

REVISION HISTORY

REV	DESCRIPTION	DATE	APPROVED
A	OUTLINE DIMENSIONAL DRAWING RELEASED	05SEP13	ML

BRASS 3/4" MOUNT BASE

MOUNT NUT

O-RING FOR 3/4" MOUNT

(.23 [5.8])

(.31 [7.9])


(.66 [16.7])

CABLE COAXIAL 240  
17 FT LG

HEAT SHRINK TUBE

MALE TNC CONNECTOR  
(LOOSE)

(17 FEET)

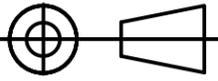UNLESS OTHERWISE SPECIFIED DUAL DIMENSIONING XX.Xin [XX.Xmm]	DRAWN IP	DATE 9/5/2013	 PCTEL, INC. 471 BRIGHTON DRIVE BLOOMINGDALE, IL 60108 PH. 630-372-6800 FAX. 630-372-8077
	FOR TOLERANCES NOT SPECIFIED USE: X.X in ± .1 in, X.XX in ± .01 in, X.XXX in ± .005 in [X mm ± 3 mm], [X.X mm ± .3 mm], [X.XX mm ± .13 mm] ANGULAR ± 1°, FRACTIONAL ± 1/64	CHECKED	
THIRD ANGLE PROJECTION 	MATERIAL: SEE COMPONENT PRINTS		DESCRIPTION PERMANENT LOW FREQ. MOUNT, 17 FT PFP240, MALE TNC
FINISH: SEE COMPONENT PRINTS			
PCTEL PROPRIETARY DATA THE INFORMATION AND/OR DRAWINGS CONTAINED IN THIS DOCUMENT IS CONFIDENTIAL AND PROPRIETARY TO PCTEL, INC. AND MAY NOT BE USED, REPRODUCED, IN WHOLE OR IN PART, OR MODIFIED IN ANY WAY WITHOUT THE EXPRESS WRITTEN PERMISSION OF AN AUTHORIZED REPRESENTATIVE OF PCTEL, INC.			DRAWING NO. ODD_MLFPFP240C
SIZE B	SCALE 1:1	SHEET 1 OF 1	




4

3

2

1

REVISION HISTORY			
REV	DESCRIPTION	DATE	APPROVED
1	VANDAL PROOF MOUNT, HIGH PERFORMANCE, M TO NF	09/06/2016	CE

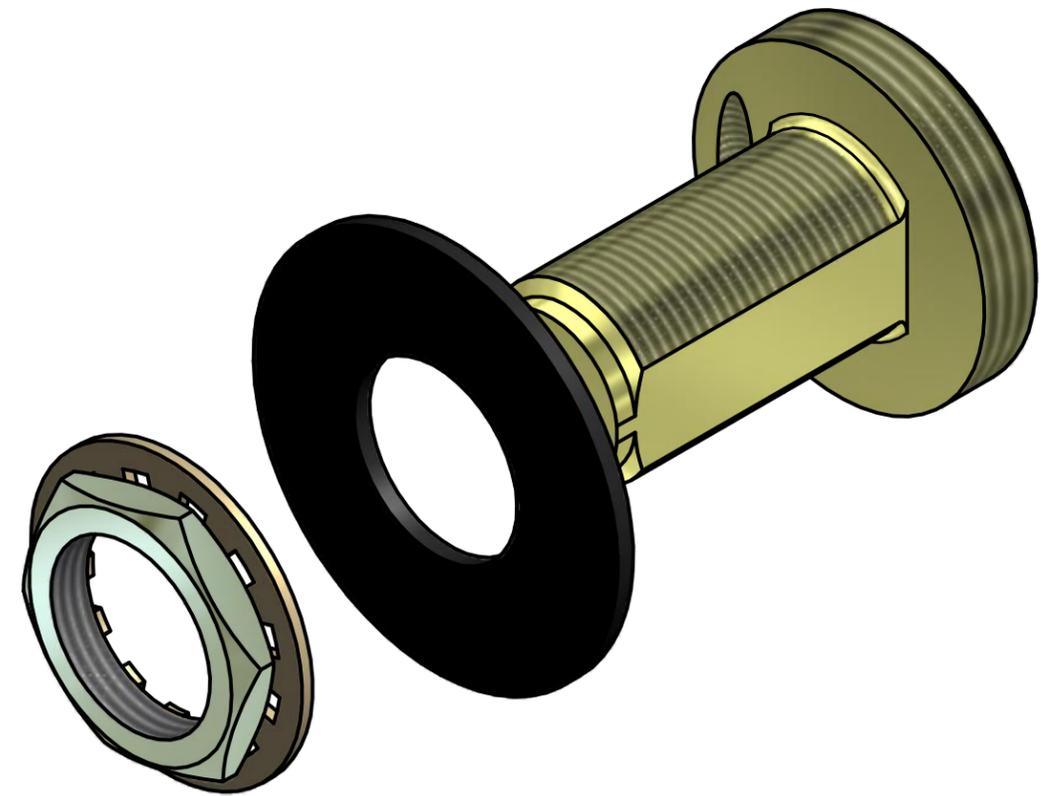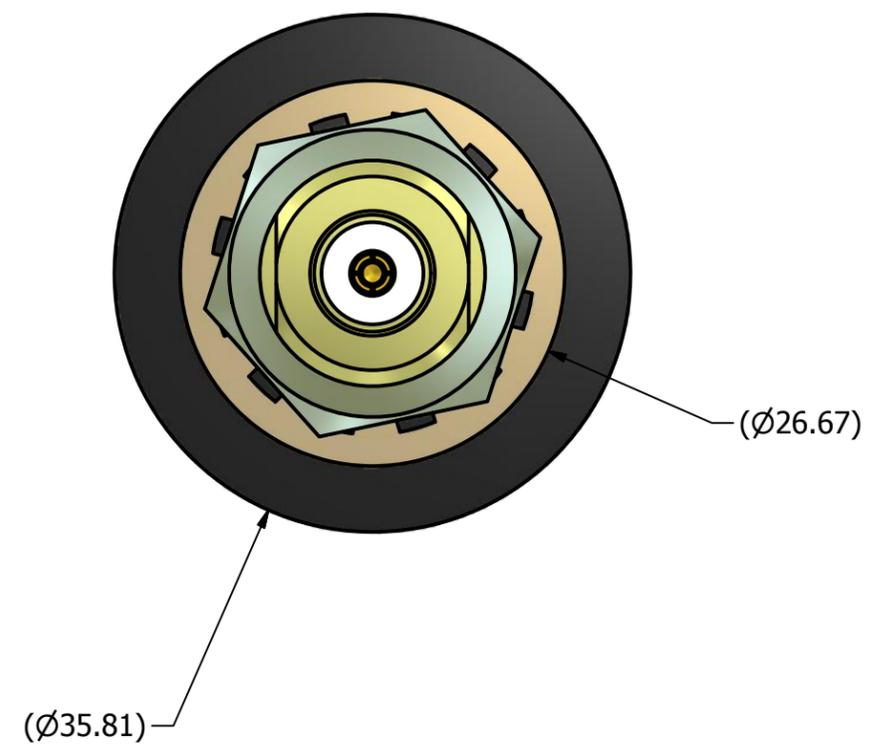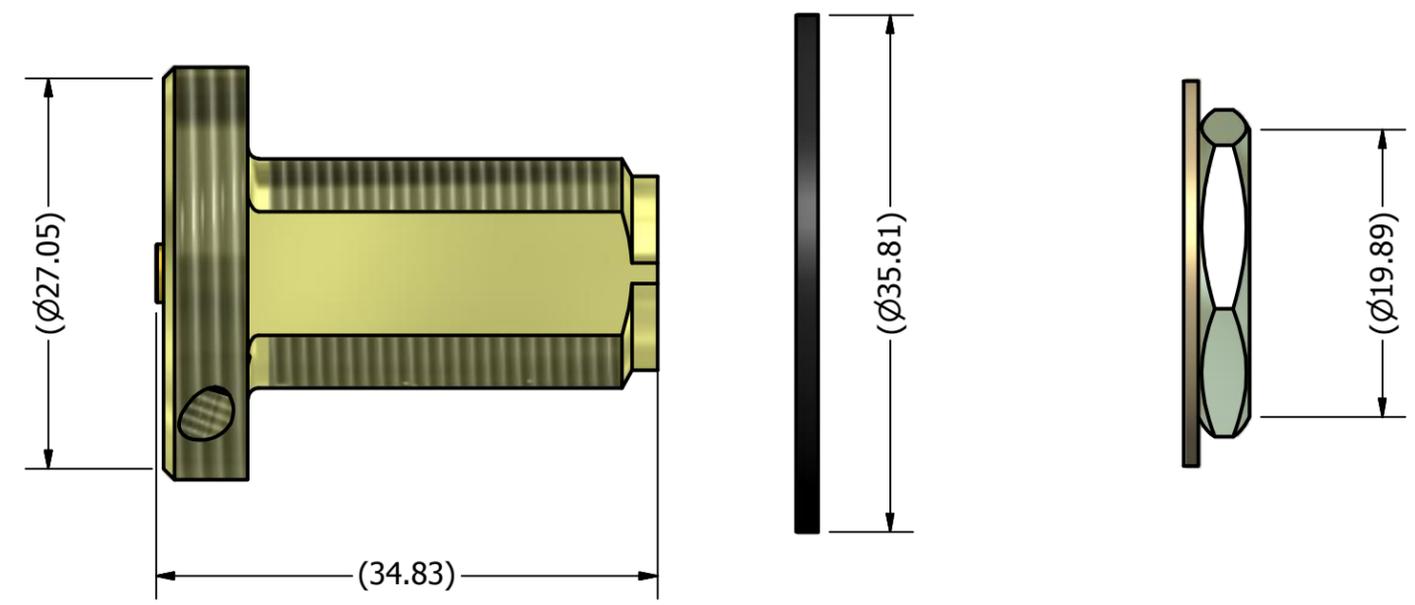

NOTES: UNLESS OTHERWISE SPECIFIED  
 1. A (REF) DIMENSION IS FOR INFORMATION PURPOSES ONLY AND NO TOLERANCE IS IMPLIED.

SUPPLIER PRINT ACCEPTANCE: <input type="checkbox"/> Accept drawing/specification: No changes needed: <input type="checkbox"/> This part is RoHS compliant <input type="checkbox"/> This part is REACH compliant <input type="checkbox"/> Accept drawing/specification. Notes/Mark-ups added <input type="checkbox"/> Cannot accept drawing/spec. Notes/Mark-ups added Supplier Projected Outgoing Quality: SIGMA LEVEL : _____ or PPM: _____ Signature _____ Date: _____	UNLESS OTHERWISE SPECIFIED DIMENSIONS ARE IN MILLIMETERS FOR TOLERANCES NOT SPECIFIED USE: [X mm ± 3 mm] [X.X mm ± .3 mm] [X.XX mm ± .13 mm] ANGULAR ± 1°	DRAWN: CE DATE: 9/6/2016 CHECKED: IP DATE: 9/6/2016 MATERIAL: SEE COMPONENT PRINTS FINISH: SEE COMPONENT PRINTS	PCTEL, INC. 471 BRIGHTON DRIVE BLOOMINGDALE, IL 60108 PH. 630-372-6800 FAX. 630-372-8077
	THIRD ANGLE PROJECTION 	PCTEL PROPRIETARY DATA THE INFORMATION AND/OR DRAWINGS CONTAINED IN THIS DOCUMENT IS CONFIDENTIAL AND PROPRIETARY TO PCTEL, INC. AND MAY NOT BE USED, REPRODUCED, IN WHOLE OR IN PART, OR MODIFIED IN ANY WAY WITHOUT THE EXPRESS WRITTEN PERMISSION OF AN AUTHORIZED REPRESENTATIVE OF PCTEL, INC.	